



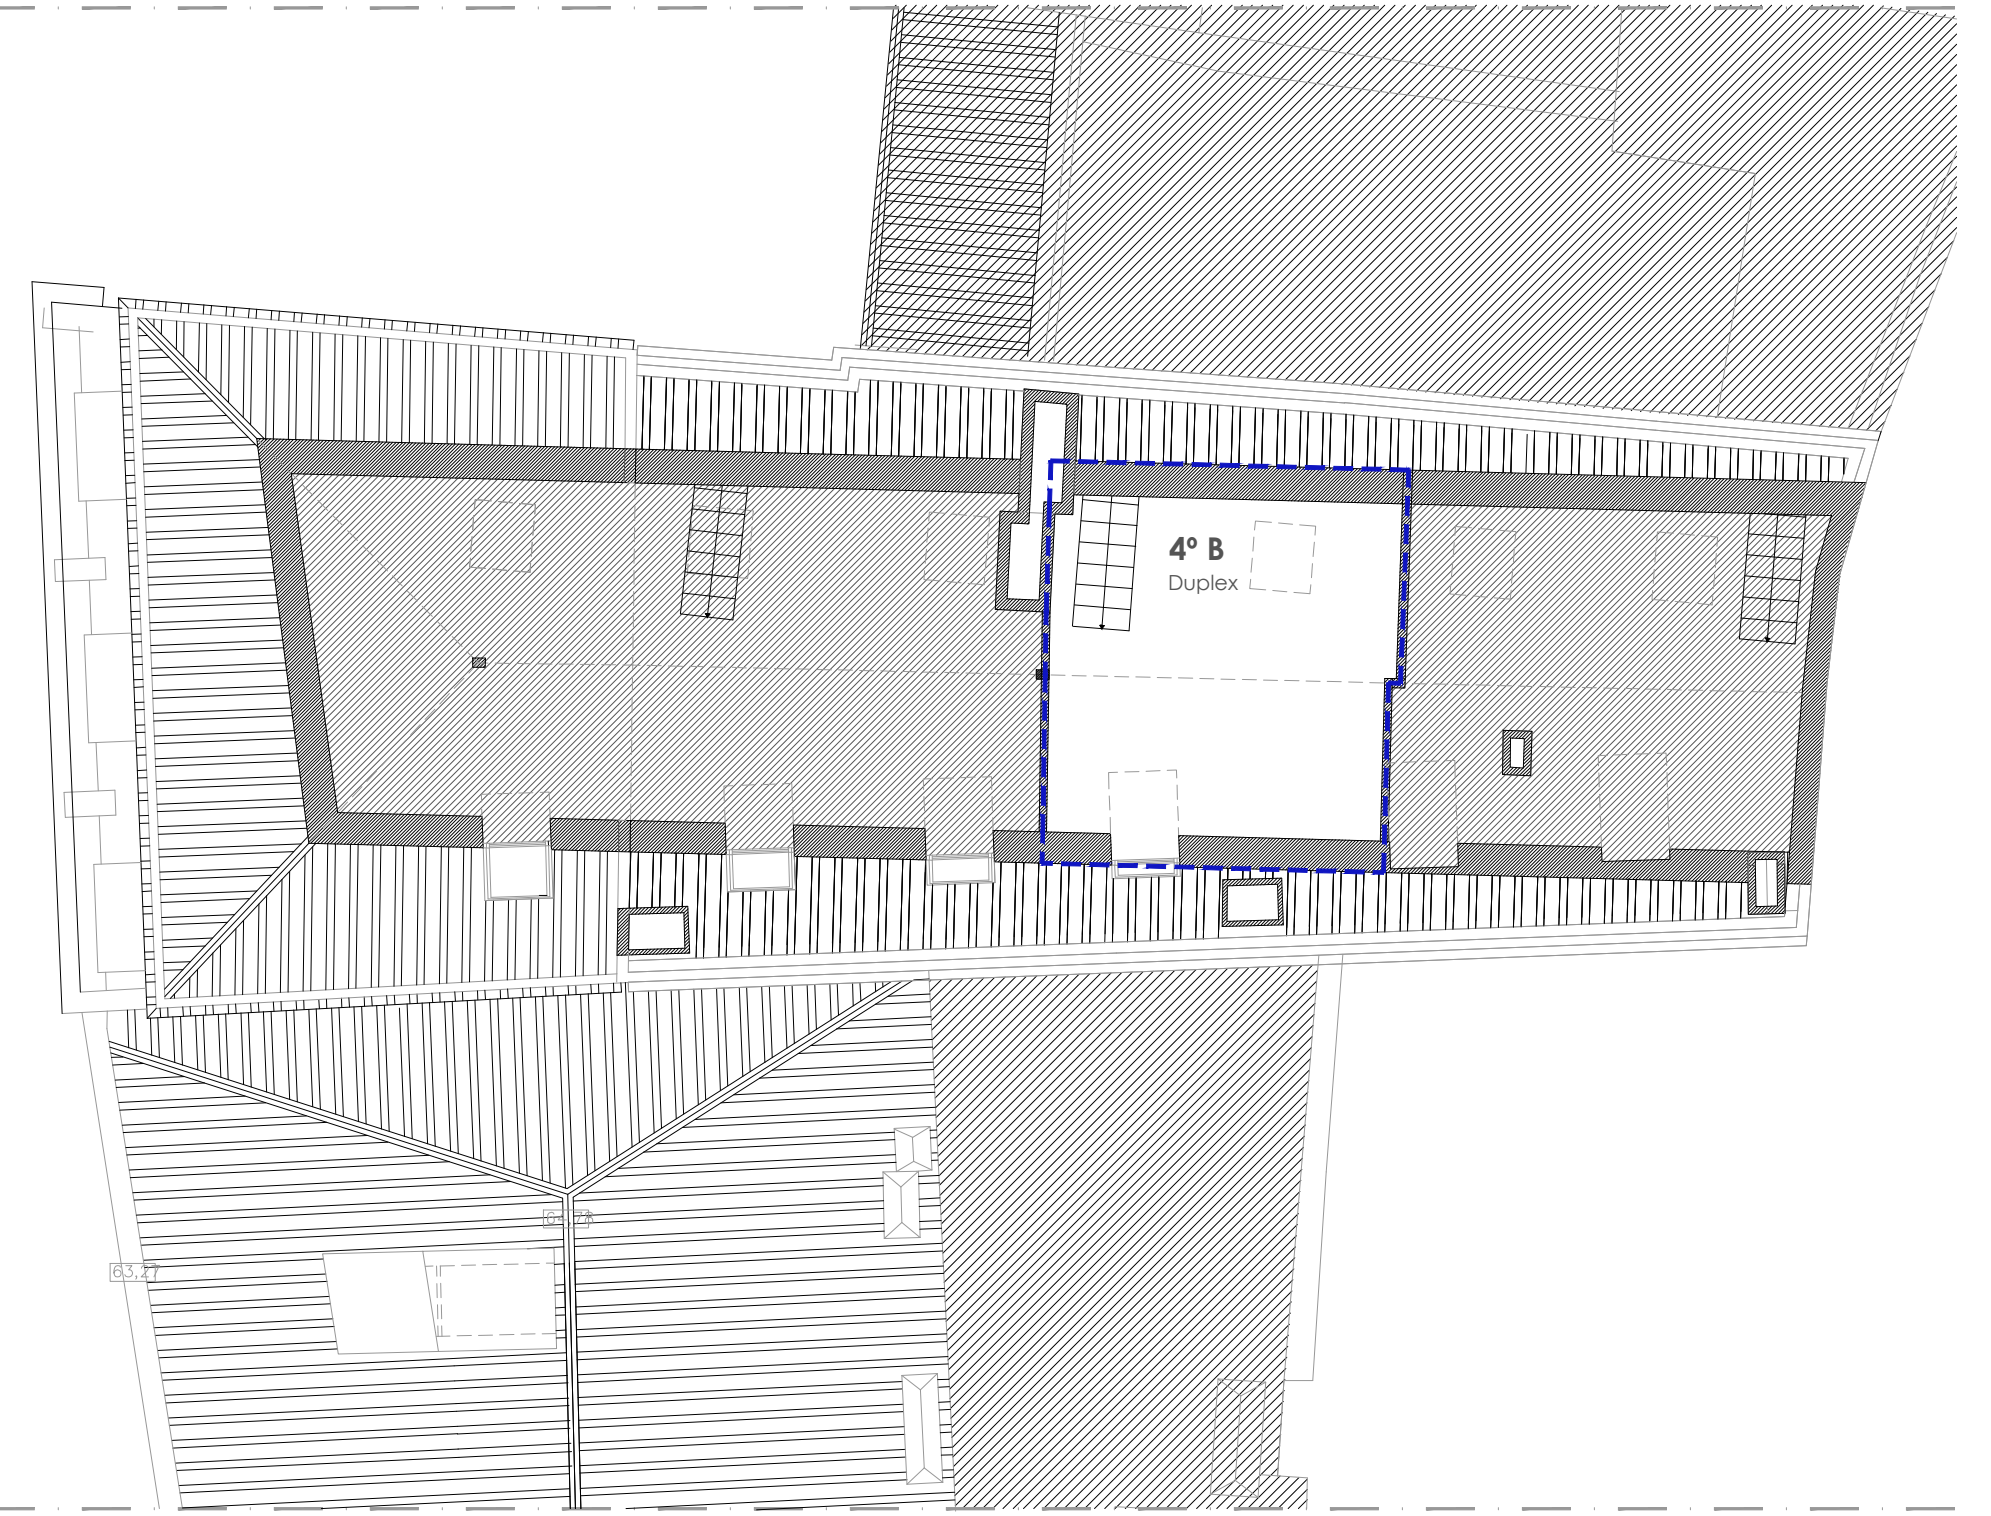

PISO 4

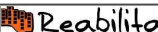

PISO 5

CALÇADA DE S. VICENTE 68 A 72		4B
REQUERENTE:  Reabilita	Rua do Instituto Industrial, 18, 2º Esq 1200-225 Lisboa	
ARQUITECTURA: Pedro Galvão Lucas OA.21645 T.916685829 m.pedro@reabilita.pt		
PLANTAS PISOS 4 e 5		ESCALA 1:100